


NOTES

- SEE SHEET C-2 FOR GENERAL NOTES, LEGEND, AND ABBREVIATIONS.
- THE PIPELINE ROUTE WAS NOT SURVEYED. THE LOCATIONS OF THE EXISTING FACILITIES SHOWN ALONG THE ROUTE ARE BASED ON INFORMATION TAKEN FROM RECORD DRAWINGS CREATED FOR THE EGEKIK PUBLIC DOCK PROJECT (1994). FEATURES NOT SHOWN ON THIS SHEET EXIST. FIELD VERIFY TOPOGRAPHY ALONG PIPELINE ROUTE.
- THE EXISTING WATER AND SEWER LINES SHOWN ON THIS SHEET WERE NOT LOCATED BY A SURVEY. LOCATIONS ARE BASED ON CITY OF EGEKIK WATER AND SEWER SYSTEM DESIGN DRAWINGS, DATED MAY 2001.
- LOCATE EXISTING FUEL OIL BARGE OFF-LOADING PIPELINE BY SURVEY USING PIPE LOCATOR. INSTALL NEW PIPELINE 5' FROM EXISTING BURIED PIPELINE.
- SEE SHEET C-8 FOR CATHODIC PROTECTION PLAN.

VERIFY SCALES
BAR IS ONE INCH ON ORIGINAL DRAWING
0 1"
IF NOT ONE INCH ON THIS SHEET, ADJUST SCALES ACCORDINGLY.

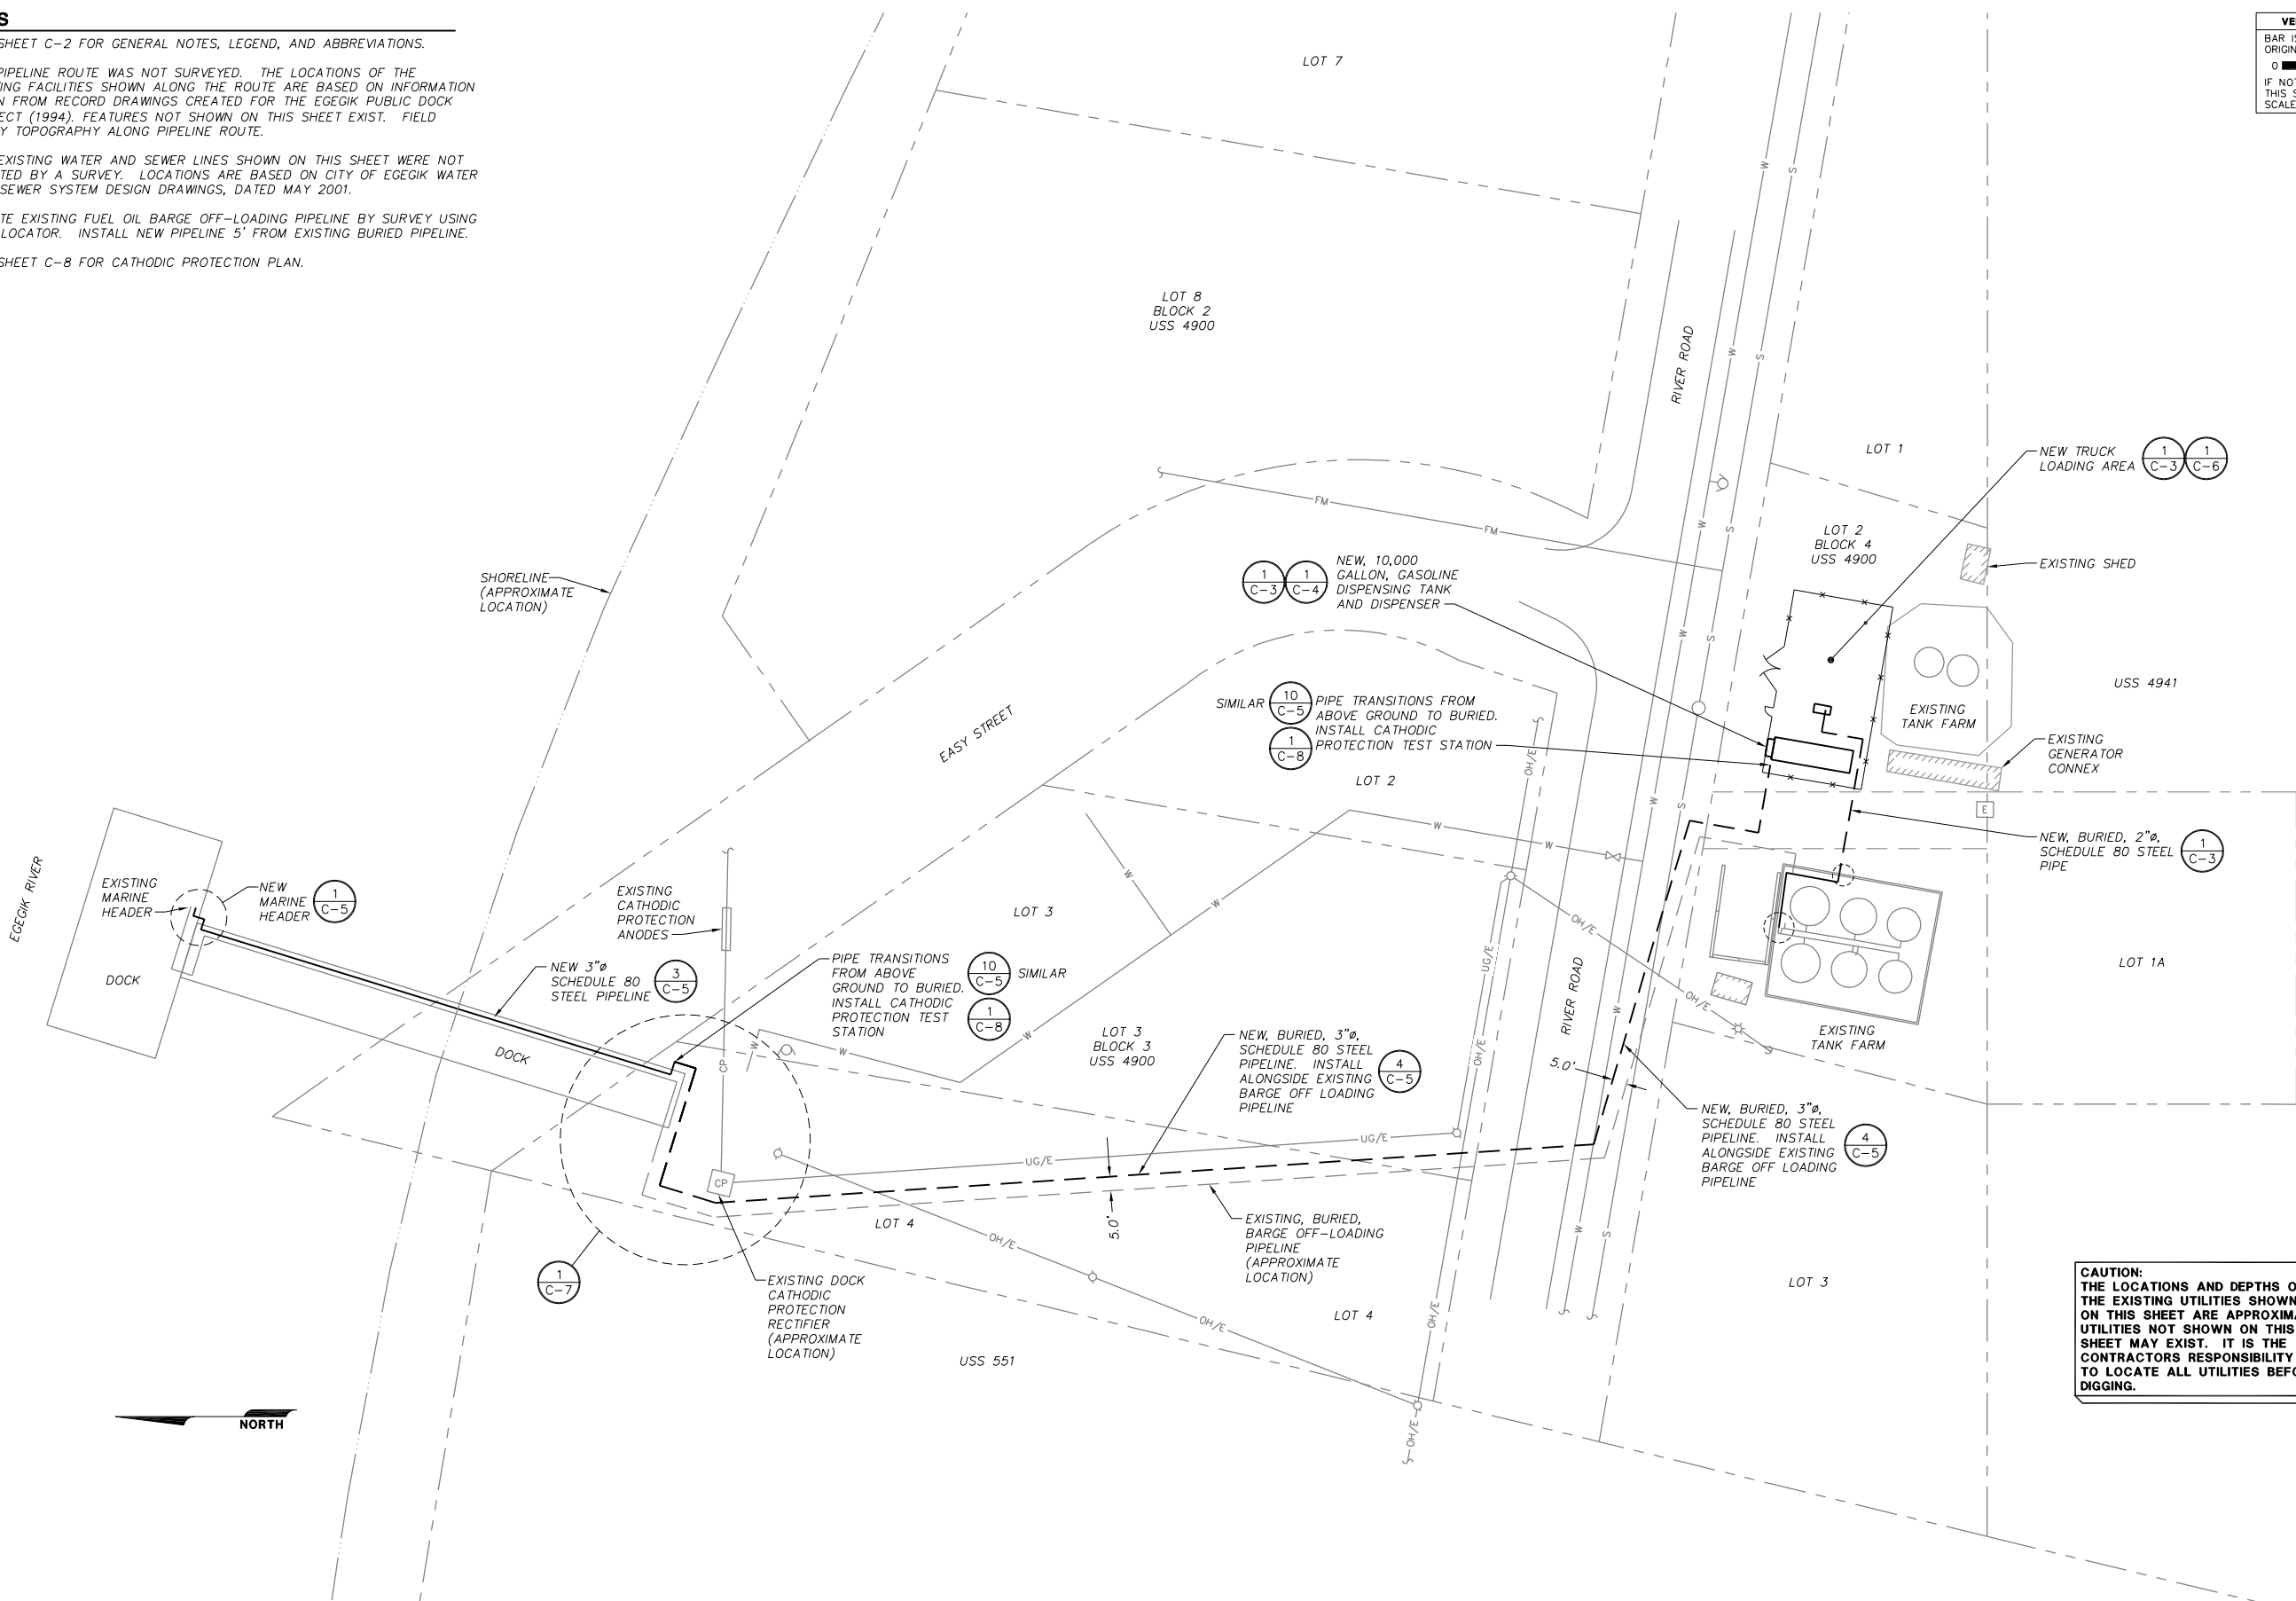

1 PROJECT LAYOUT PLAN AND BARGE OFF-LOADING PIPELINE PLAN
C-1 SCALE: 1" = 30'

ALASKA ENERGY AUTHORITY

EGEKIK BULK FUEL UPGRADES
EGEKIK, ALASKA



CONSTRUCTION DOCUMENTS

REVISIONS:
REVISION 1 - JUNE 10, 2003



DRAWN BY: DAR
CHECKED BY: WWW
DATE: 2/14/03
JOB NUMBER: 01-432
SCALE: AS SHOWN

DRAWING TITLE:
PROJECT LAYOUT PLAN
AND BARGE OFF-LOADING
PIPELINE PLAN

SHEET: OF
C-1